
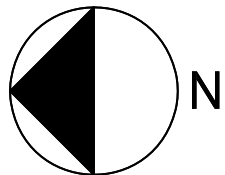


Computer Classroom Option A1.1: Current Room ARH 130 / 131

22 Students per Classroom, 16 Computer Stations



959 Square Feet; Approximately 44 SF / Station

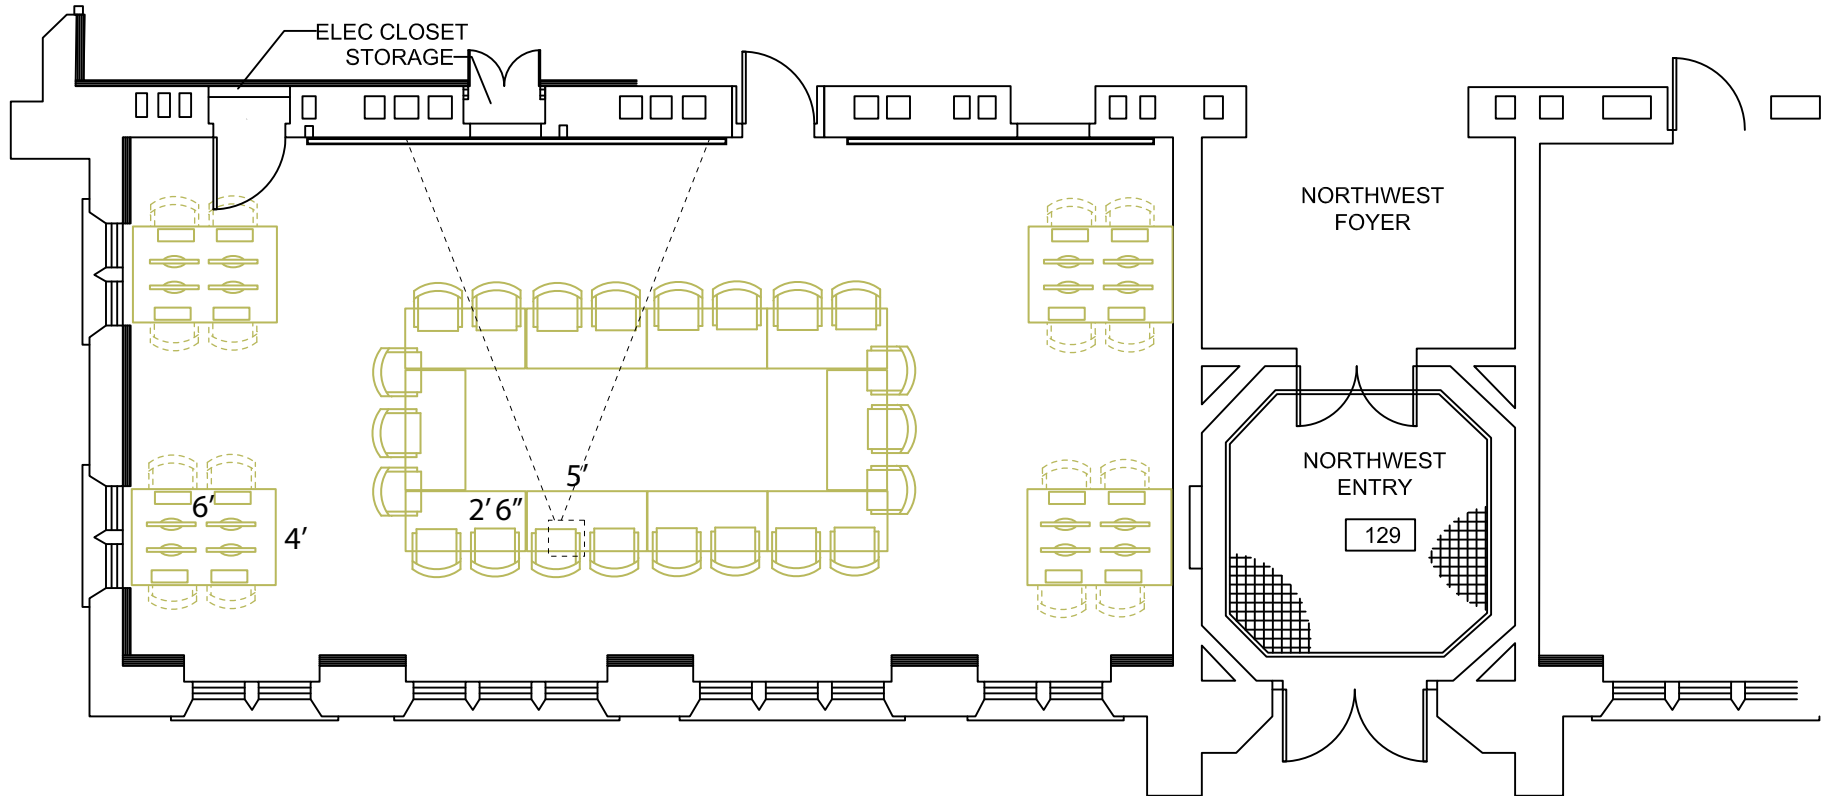



Computer Classroom Option A1.2: Current Room ARH 130 / 131

22 Students per Classroom, 16 Computer Stations



959 Square Feet; Approximately 53 SF / Station

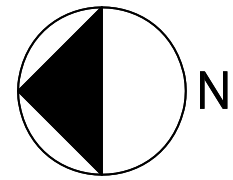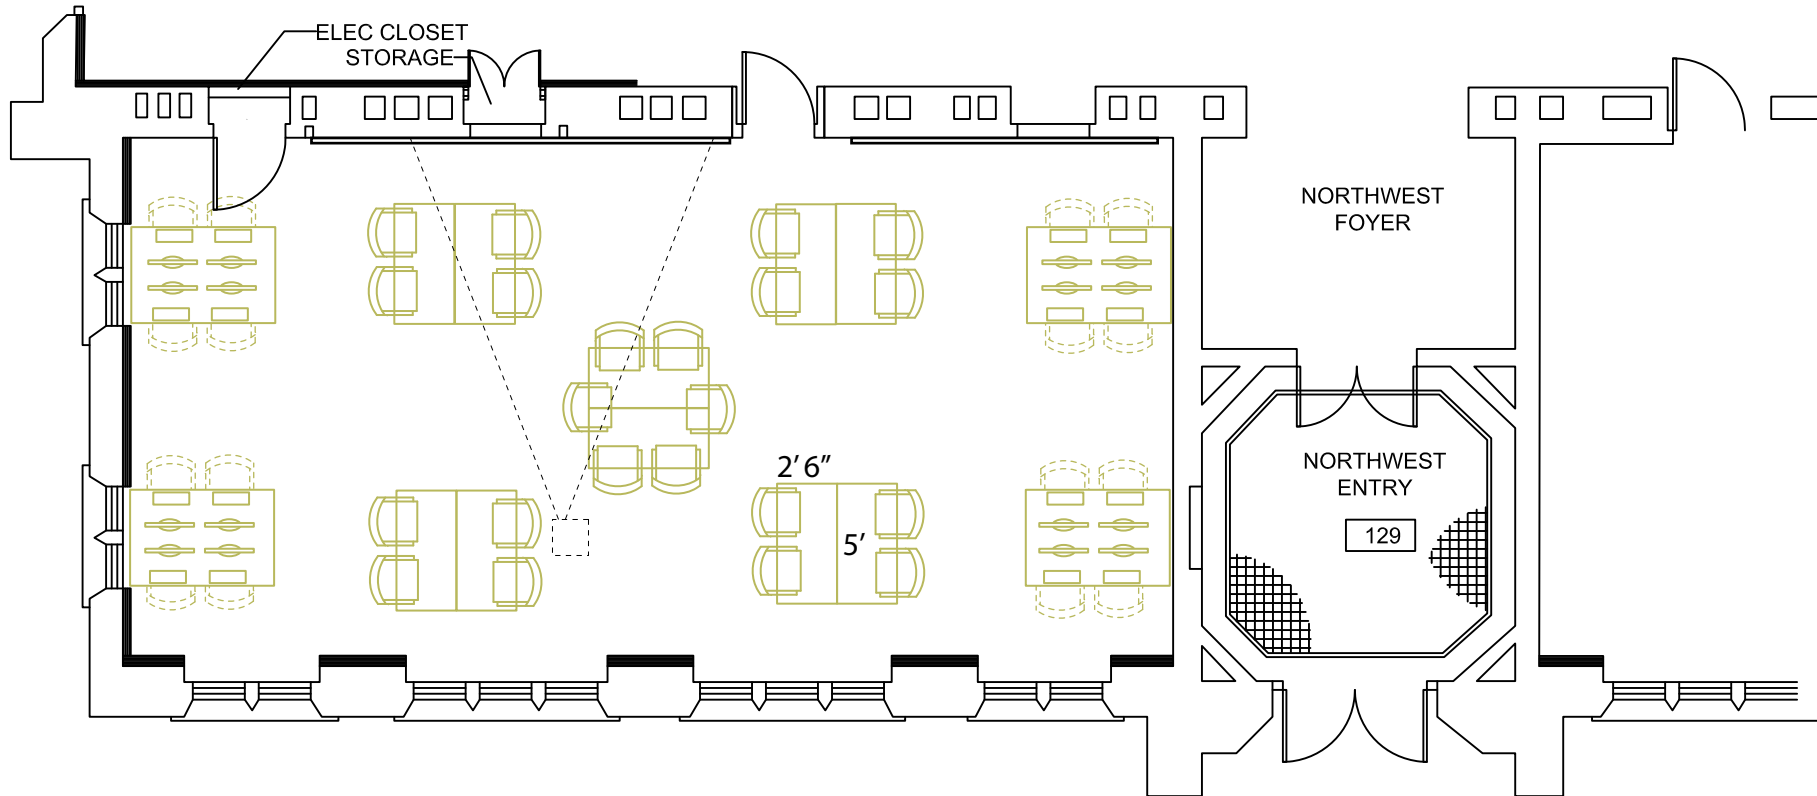

Computer Classroom Option B1.1: Current Room ARH 130 / 131
18 Students per Classroom 18 Computer Stations
959 Square Feet; Approximately 53 SF / Station

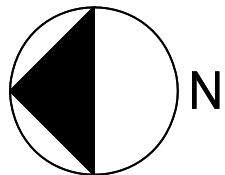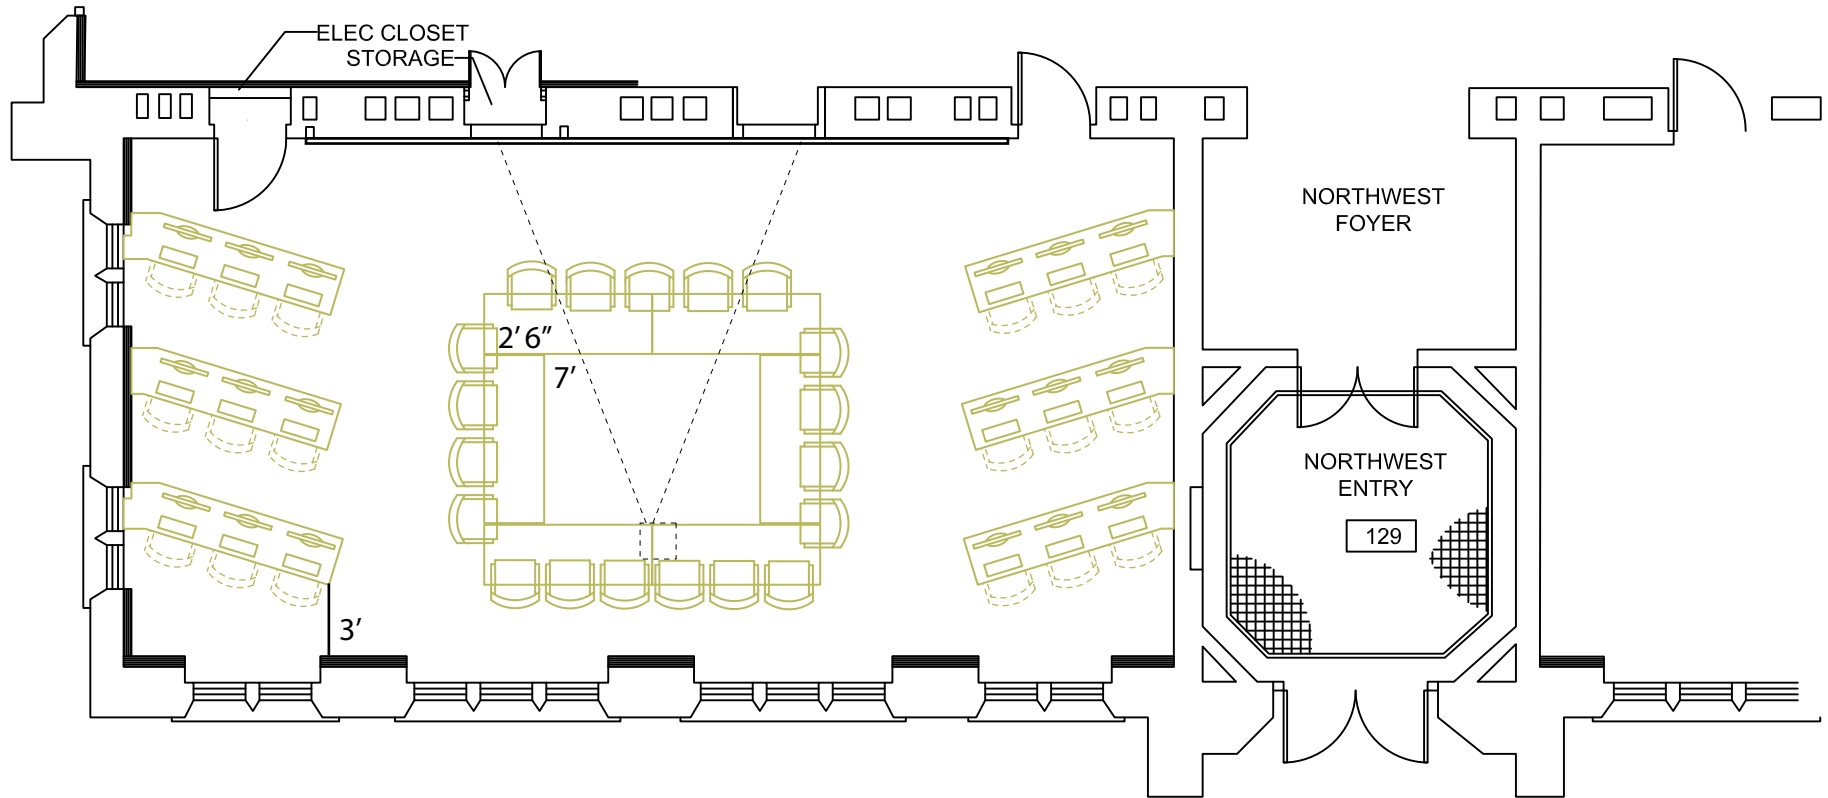



Computer Classroom Option C1.1: Current Room ARH 130 / 131
18 Students per Classroom 18 Computer Stations
959 Square Feet; Approximately 53 SF / Station

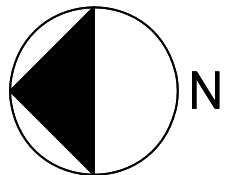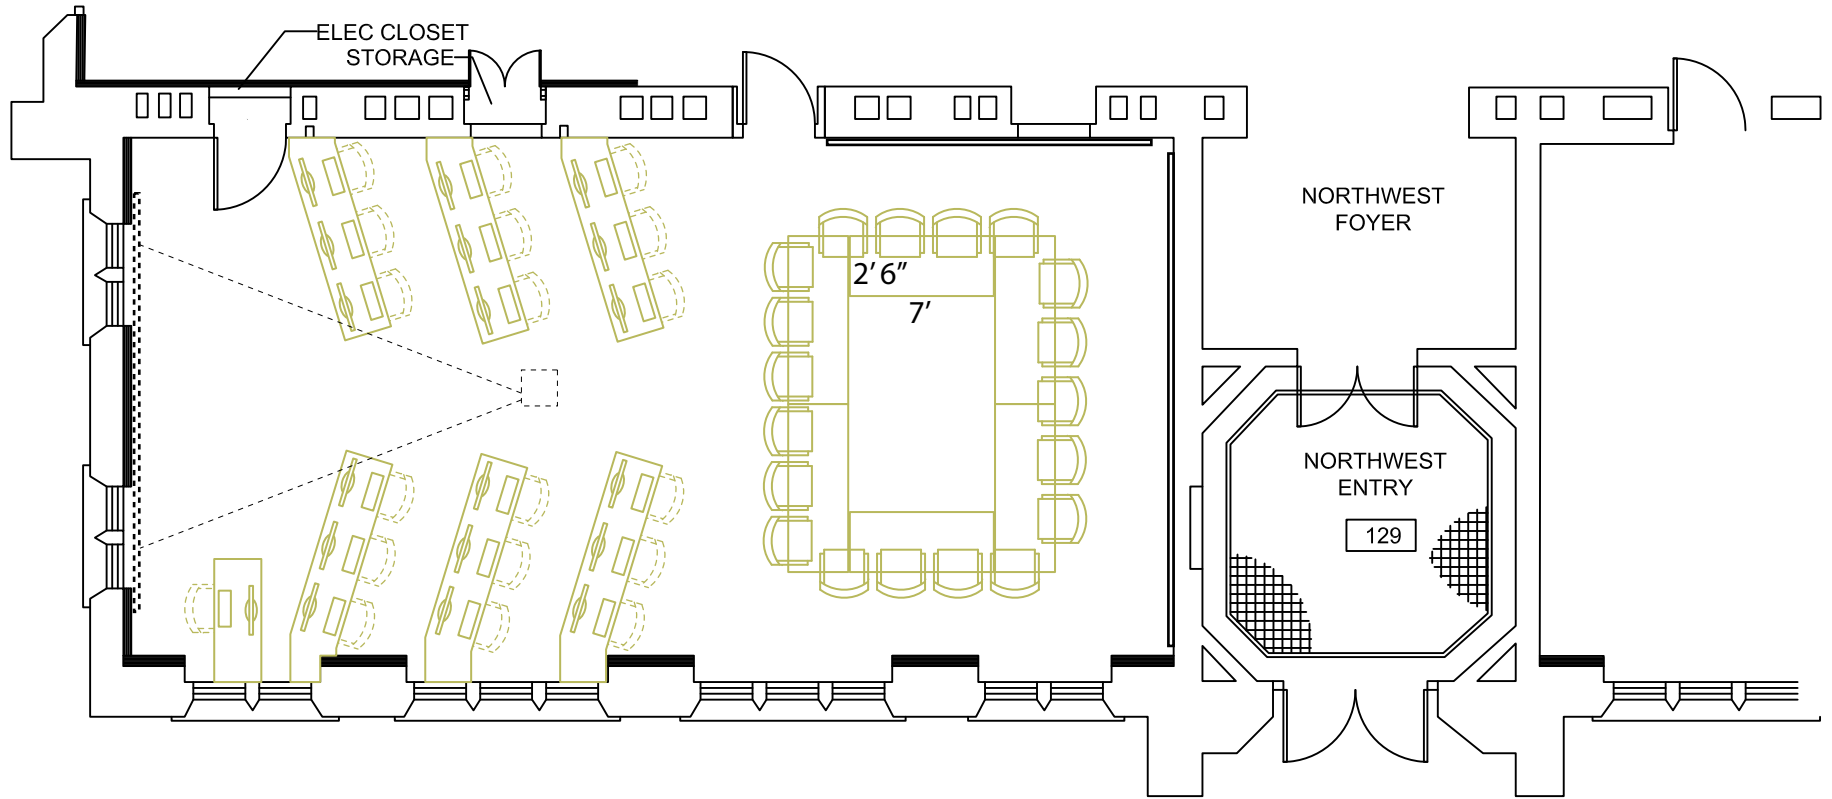



Computer Classroom Option D1.1: Current Room ARH 227 / 224

24 Students per Classroom 24 Computer Stations


1071 Square Feet; Approximately 44 SF / Station

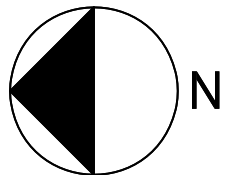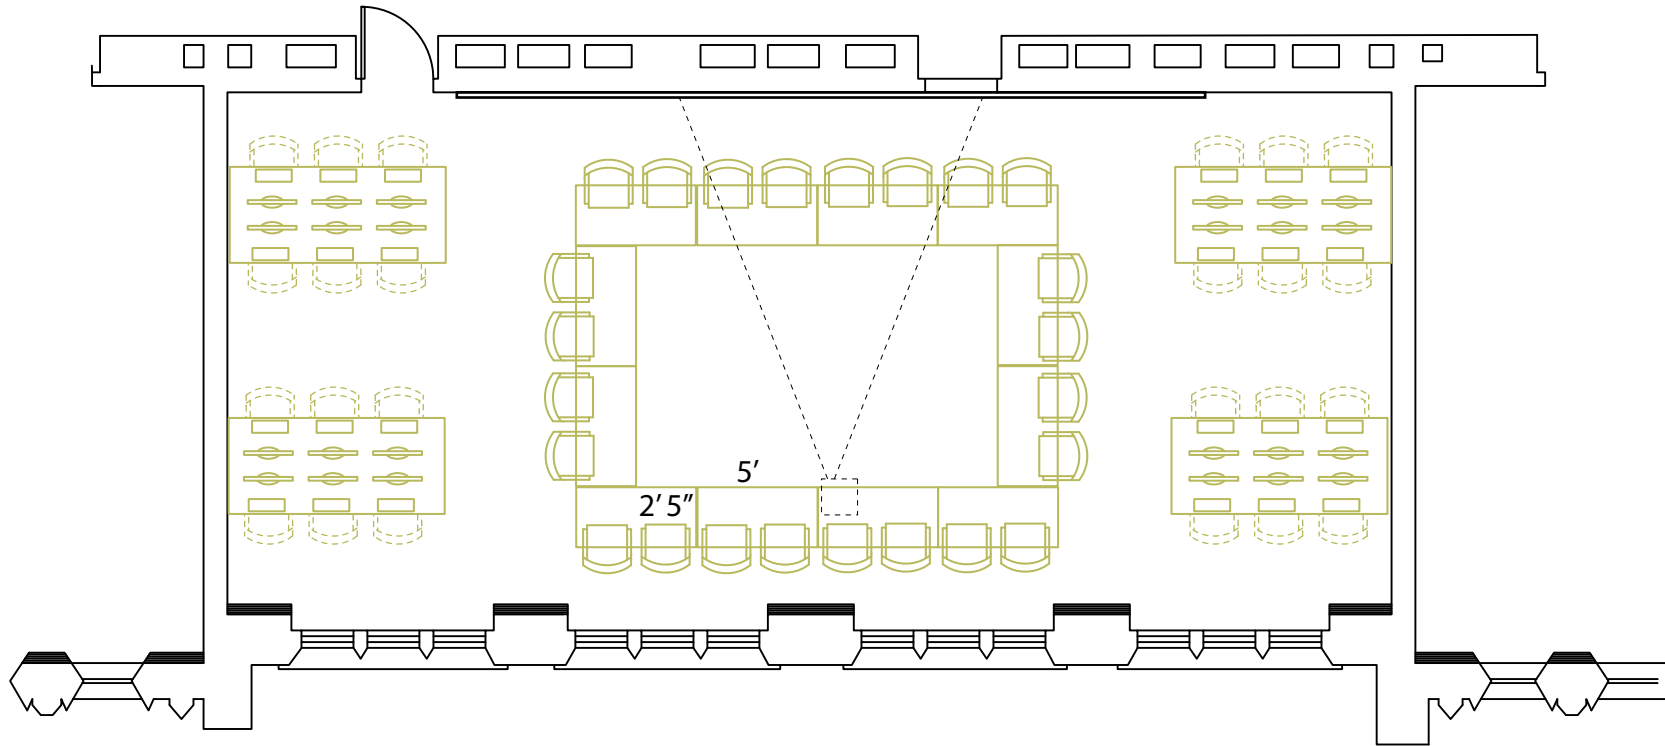



Computer Classroom Option E1.1: Current Room ARH 227 / 224
18 Students per Classroom 18 Computer Stations
1071 Square Feet; Approximately 60 SF / Station

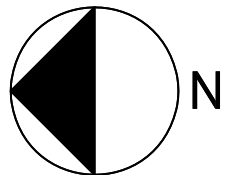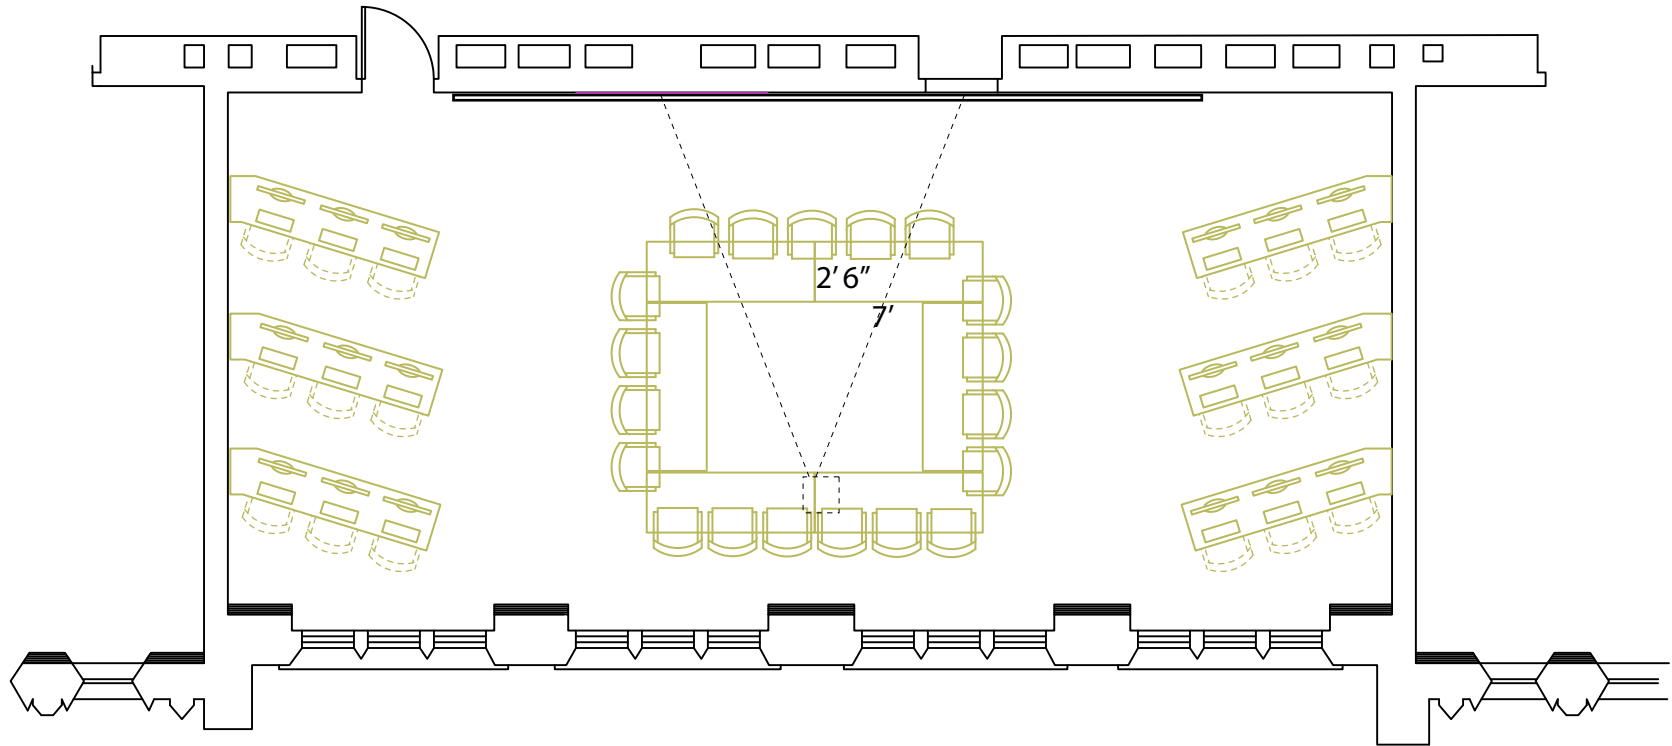

Shepley Bulfinch

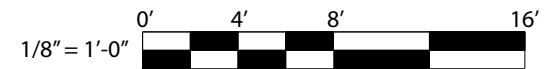

Computer Classroom Option F1.1: Current Room ARH 227 / 224
18 Students per Classroom 18 Computer Stations
1071 Square Feet; Approximately 60 SF / Station

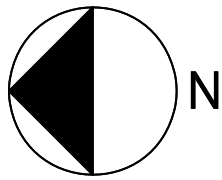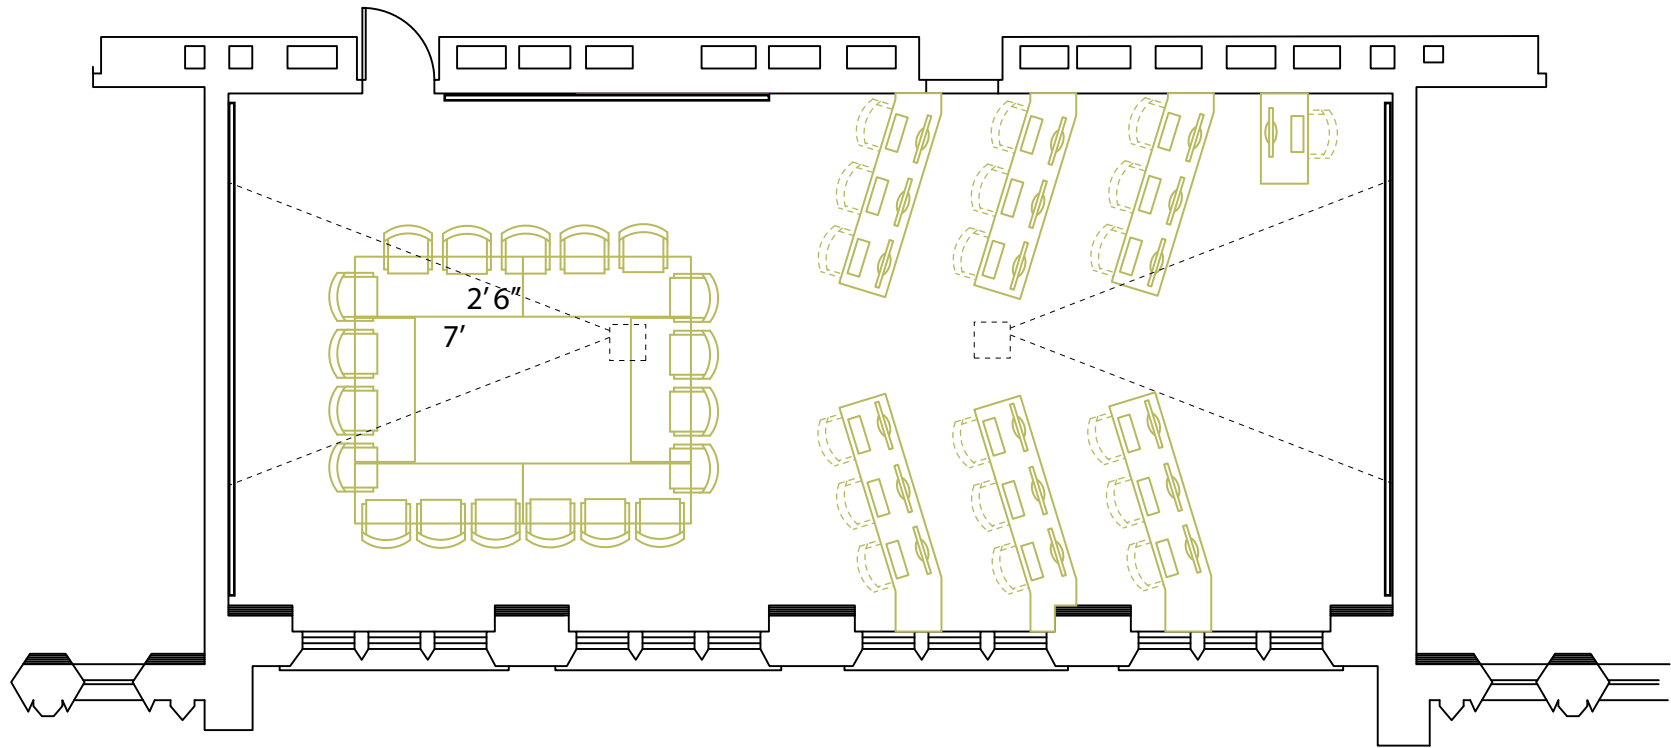

Shepley Bulfinch

